

**4+kk**

Typ  
Type

**E.1.5N.18**


Byt č.  
Apart. No.

**5.NP**

Podlaží  
Floor

**E1**

Budova  
Building



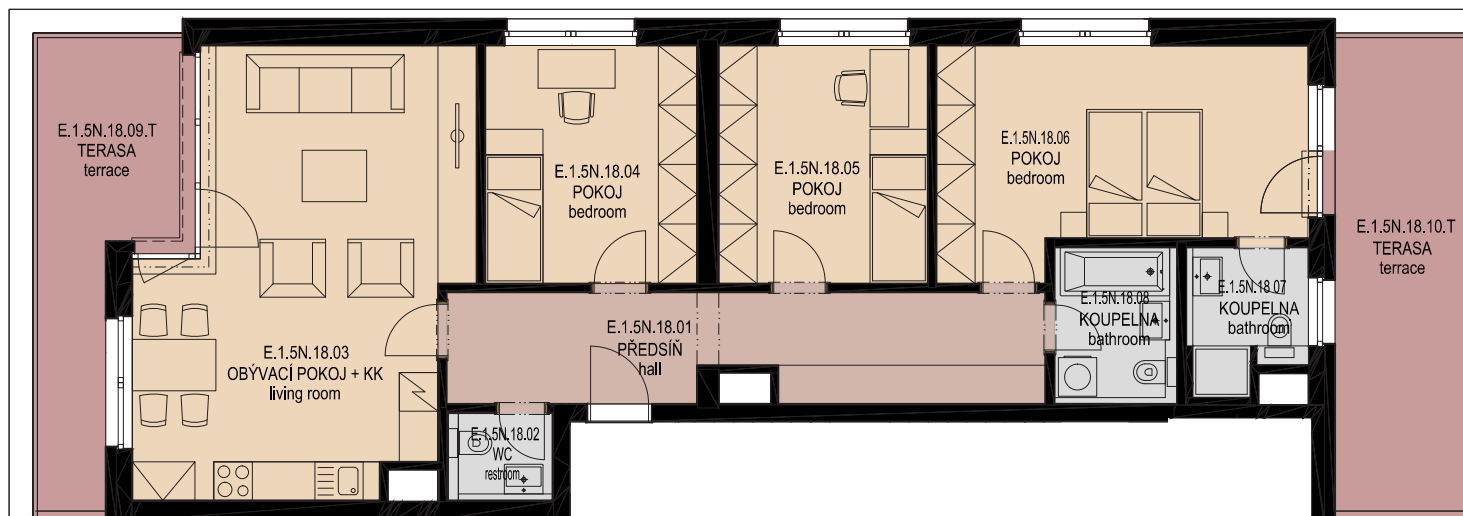


01	PŘEDSÍŇ	16,05 m <sup>2</sup>
02	WC	2,20 m <sup>2</sup>
03	OBÝVACÍ POKOJ/KUCH.KOUT	31,79 m <sup>2</sup>
04	POKOJ	12,19 m <sup>2</sup>
05	POKOJ	12,04 m <sup>2</sup>
06	POKOJ	18,76 m <sup>2</sup>
07	KOUPELNA/WC	3,87 m <sup>2</sup>
08	KOUPELNA/WC	4,63 m <sup>2</sup>
<b>VNITŘNÍ UŽITNÁ PLOCHA</b>		<b>101,53 m<sup>2</sup></b>
<b>CELKOVÁ PODLAHOVÁ PLOCHA</b>		<b>106,34 m<sup>2</sup></b>
09	TERASA	13,03 m <sup>2</sup>
10	TERASA	17,07 m <sup>2</sup>

SITUACE



PŮDORYS PATRA

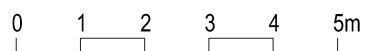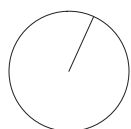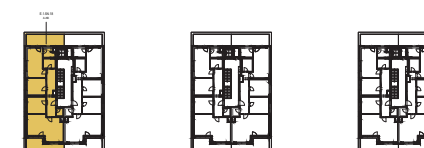

**UPOZORNĚNÍ:** Plochy jednotlivých místností jsou pouze orientační. Vybíraené zařízené v plánech bytů (nábytek, kuch. linka, el. spotřebiče atd.) není součástí dodávky. Rozsah dodávky je specifikován ve standardu. Investor si vyhrazuje právo na drobné úpravy.

**NOTE:** This drawing is for illustration only. The set up of interior (furniture, kitchen, el. appliance, etc.) featured in the apartment drawings is not subject of delivery. The scope of delivery is specified in the standard. The investor reserves the right to implement minor changes.

PRODEJNÍ CENTRUM

**BYTY U PARKU**  
Metrostav Development a.s.  
Koželuzská 2450/4  
180 00 Praha 8, Libeň

**INFOLINKA: 800 26 60 60**  
reality@metrostavdevelopment.cz  
bytyparku.navackove.cz  
www.metrostavdevelopment.cz

**Metrostav Development**