

**2+kk**

Typ  
Type

**B.3.1N.02**

Byt č.  
Apart. No.


**1.NP**

Podlaží  
Floor

**B3**

Budova  
Building



01	PŘEDSÍŇ	6,07 m <sup>2</sup>
02	POKOJ	13,94 m <sup>2</sup>
03	KOUPELNA	4,10 m <sup>2</sup>
04	WC	1,95 m <sup>2</sup>
05	OBÝVACÍ POKOJ/KUCH.KOUT	25,65 m <sup>2</sup>
<b>VNITŘNÍ UŽITNÁ PLOCHA</b>		<b>51,71 m<sup>2</sup></b>
<b>CELKOVÁ PODLAHOVÁ PLOCHA</b>		<b>52,95 m<sup>2</sup></b>
06	LODŽIE	3,93 m <sup>2</sup>
07	TERASA	7,21 m <sup>2</sup>
08	PŘEDZAHŘÁDKA	14,46 m <sup>2</sup>

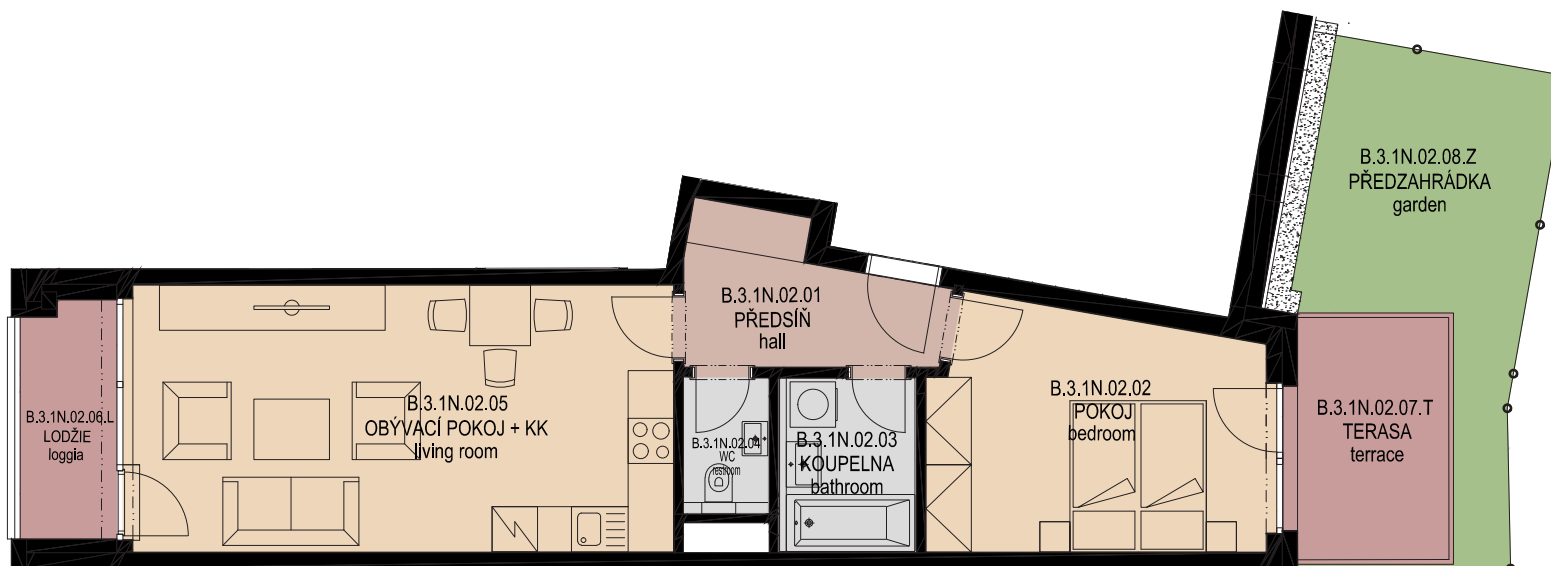

SITUACE



PŮDORYS PATRA

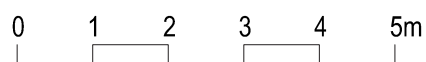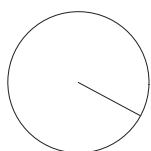

**UPOZORNĚNÍ:** Plochy jednotlivých místností jsou pouze orientační. Vyobrazené zařízení v plánech bytů (nábytek, kuch. linka, el. spotřebiče atd.) není součástí dodávky. Rozsah dodávky je specifikován ve standardu. Investor si vyhrazuje právo na drobné úpravy.

**NOTE:** This drawing is for illustration only. The set up of interior (furniture, kitchen, el. appliance, etc.) featured in the apartment drawings is not subject of delivery. The scope of delivery is specified in the standard. The investor reserves the right to implement minor changes.

**PRODEJNÍ CENTRUM**

**BYTY U PARKU**  
Metrostav Development a.s.  
Koželušská 2450/4  
180 00 Praha 8, Libeň

**INFOLINKA: 800 26 60 60**  
reality@metrostavdevelopment.cz  
bytyuparku.navackove.cz  
www.metrostavdevelopment.cz

**Metrostav Development**